


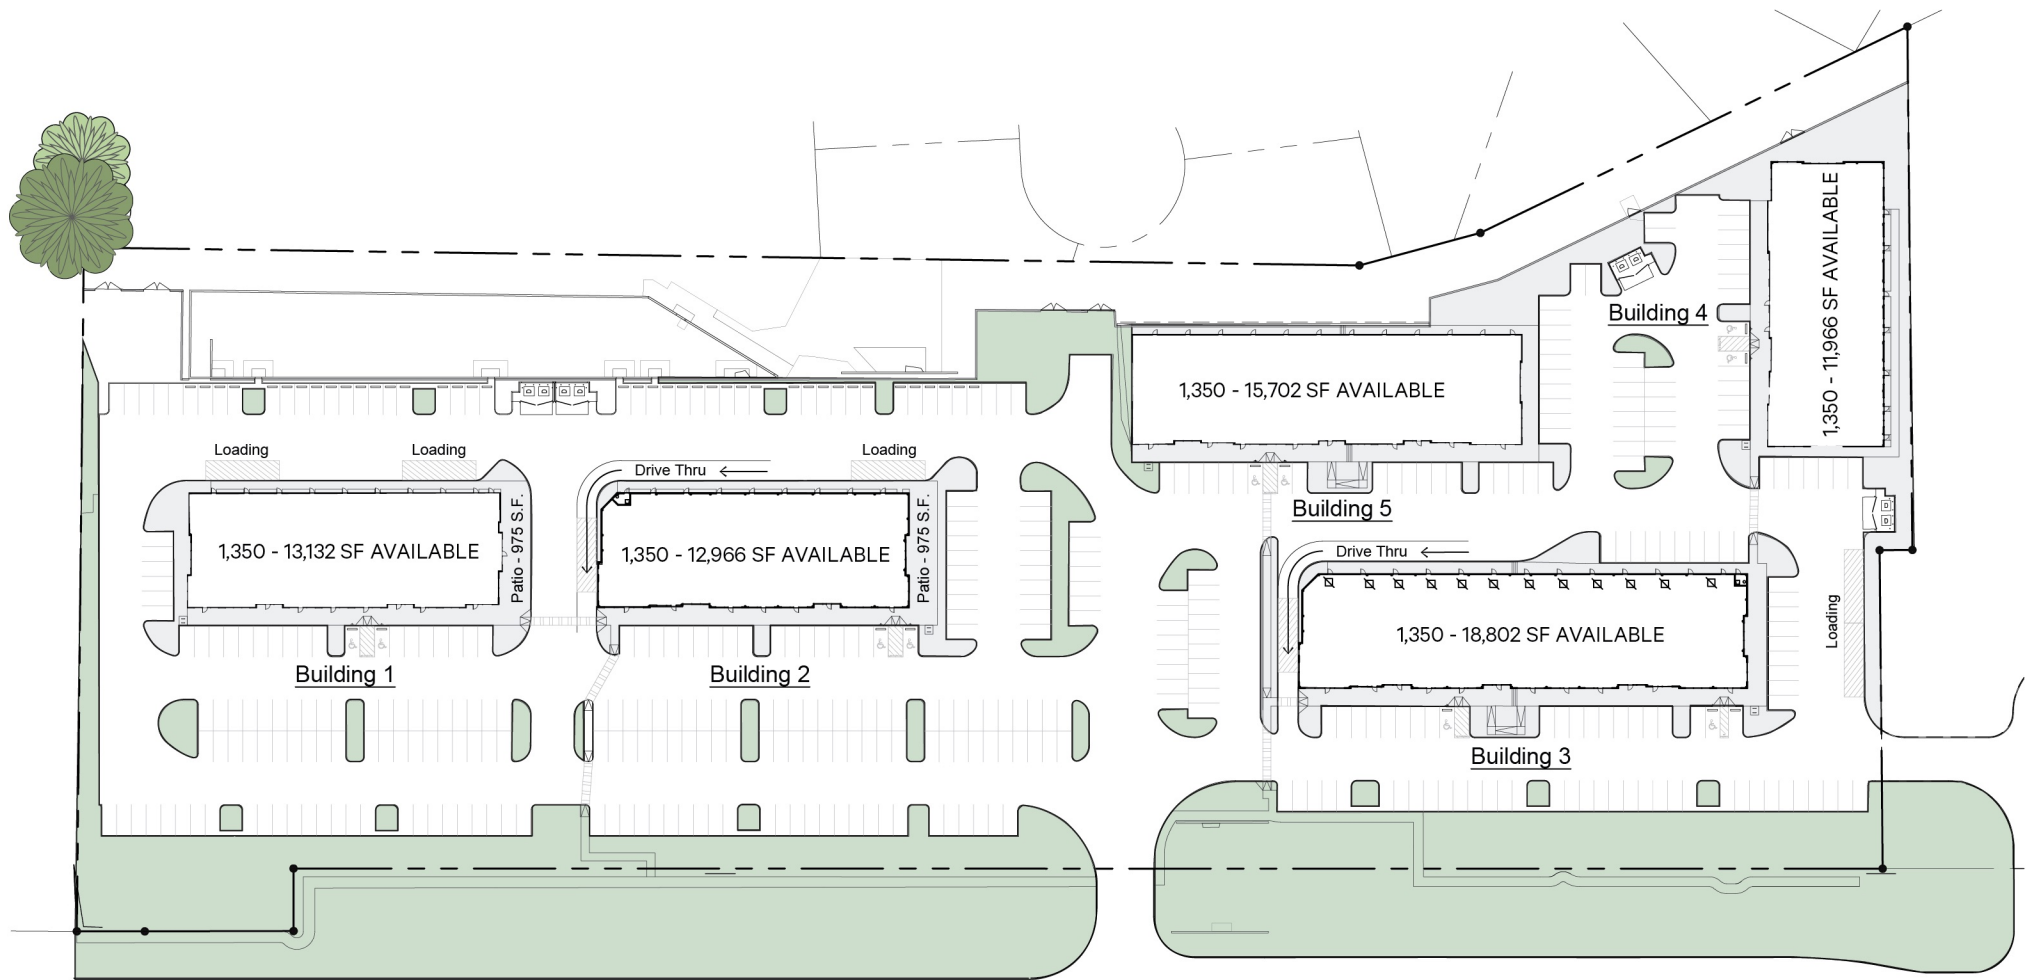

F.M. 685 (SH 130)
(R.O.W. Varies)

Leasing Site Plan

Scale: 1" = 80'-0"

0 80' 160'

