


# LIVE OAK TOWN CENTER

SWQ OF IH-35 AT LOOP 1604, LIVE OAK, TX 78233

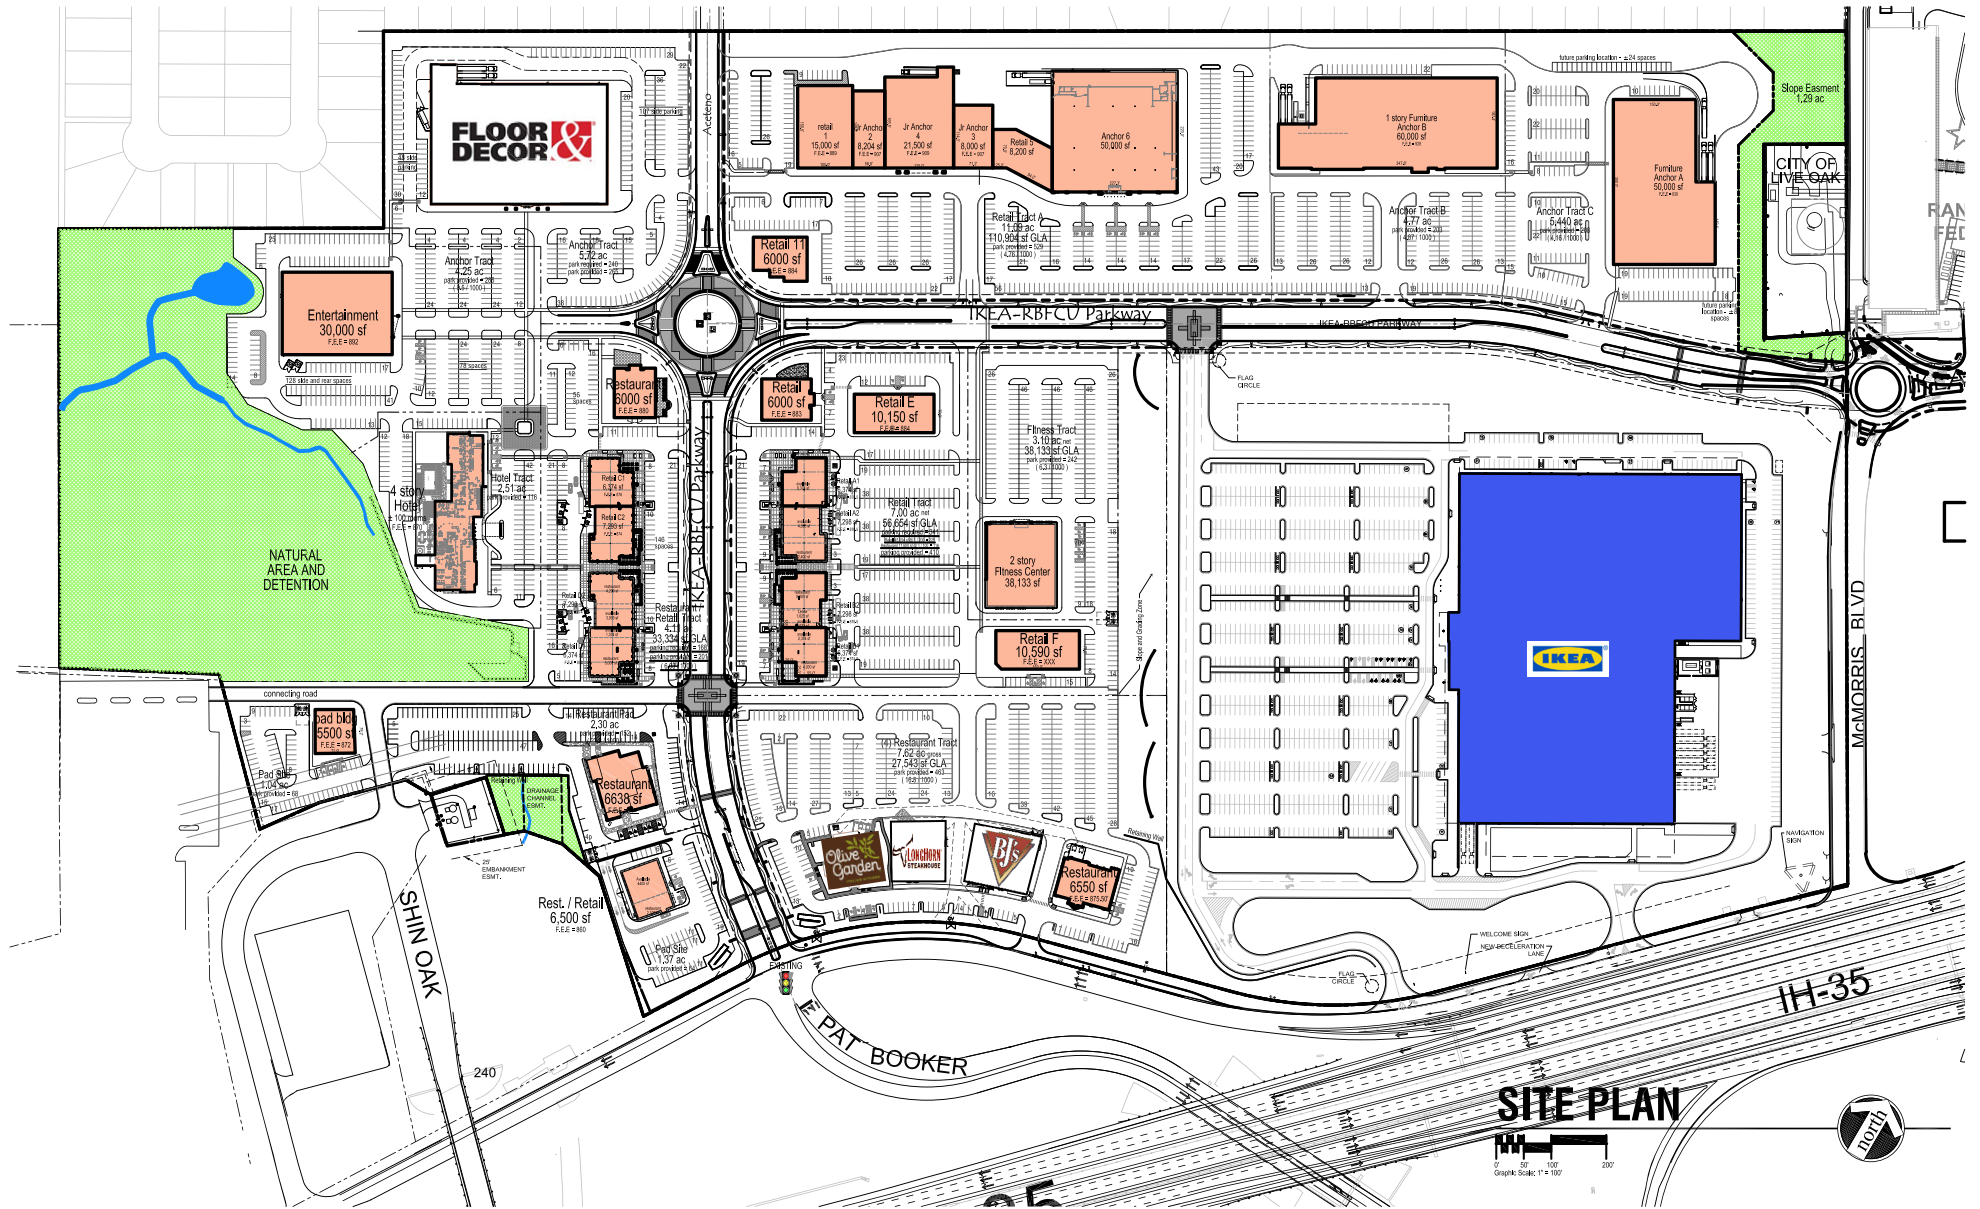

**SITE PLAN**  
 GRAPHIC SCALE: 1" = 100'  
 NORTH

The information was obtained from sources deemed reliable; however, Weitzman has not verified it and makes no guarantees, warranties or representations as to the completeness or accuracy thereof. The presentation of this real estate information is subject to errors; omissions; change of price; prior sale or lease, or withdrawal without notice. You and your advisors should conduct a careful independent investigation of the property to determine if it is suitable for your intended purpose.