

CELINA SUMMIT CROSSING | NEC PRESTON RD & GLENDENNING PKWY, CELINA, TX 75009

Key

- Available
- LOI
- At Lease

GLENDENNING PKWY



PRESTON RD

1.46 AC. BUILDABLE

1.11 AC BUILDABLE

MURPHY
USA


60 PARKING SPACES

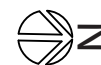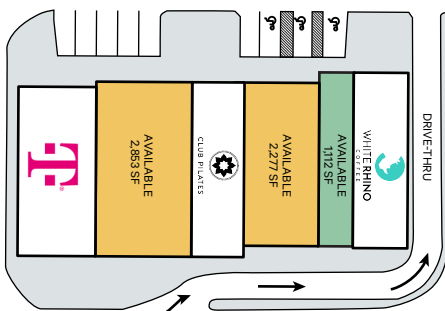

NOT TO SCALE

CELINA SUMMIT CROSSING

NEC PRESTON RD & GLENDENNING PKWY, CELINA, TX 75009

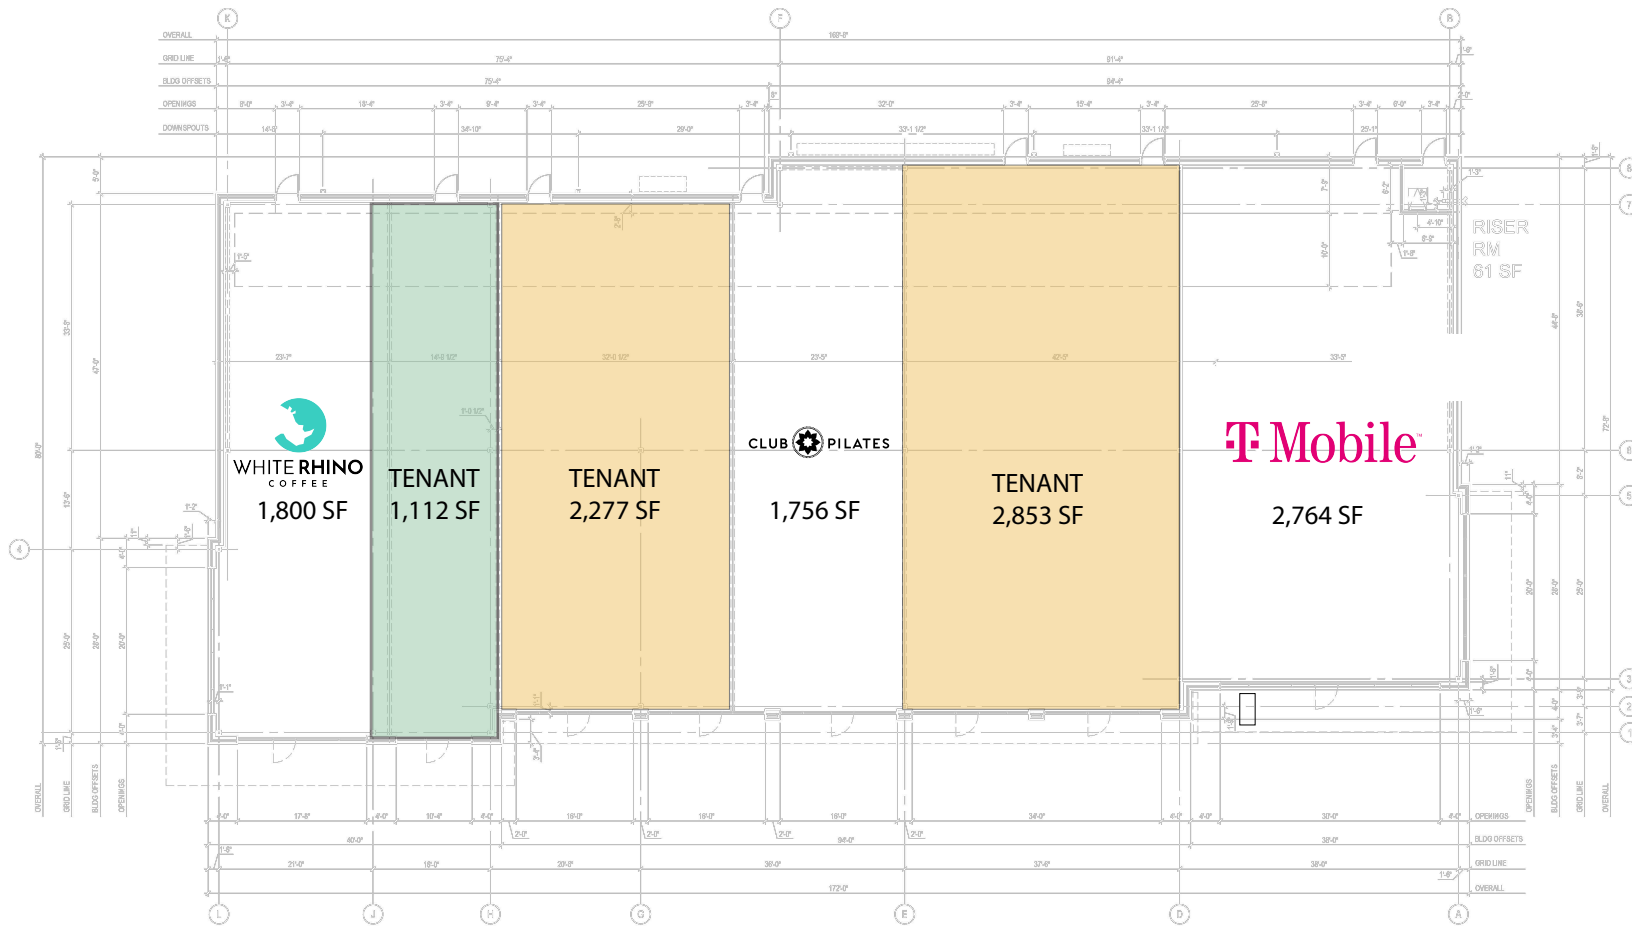

01 FLOOR PLAN
1/8"=1'-0"

LEASABLE AREA = 12,888 SF
RISER RM = 81 SF
TOTAL AREA = 12,969 SF

NCA Partners
ARCHITECTURE

8648 WILTON ST.
SUITE 810
DALLAS, TX 75208
214.381.8881
214.381.8886 FAX
NCA@NCAARCH.COM

© 2019 NCA PARTNERS, INC. ALL RIGHTS RESERVED. THESE PLANS ARE THE PROPERTY OF NCA PARTNERS, INC. AND ARE NOT TO BE REPRODUCED OR COPIED WITHOUT WRITTEN PERMISSION.

CELINA GLENDENNING
CELINA, TX 75009

DATE	DESCRIPTION
03/20/19	ISSUE UPDATE

PRELIMINARY
THIS DOCUMENT SHALL NOT BE USED FOR REGULATORY APPROVAL, PERMIT, OR CONSTRUCTION. RELEASED UNDER THE AUTHORITY OF MICHIGAN'S ONE-TIME LICENSE (R01)

NCA JOB # 22019

LEASE PLAN

LP