

# CELINA SUMMIT CROSSING


NEC PRESTON RD & GLENDENNING PKWY, CELINA, TX 75009

DELIVERING Q2 2026

Key

- Available
- At Lease
- LOI

GLENDENNING PKWY

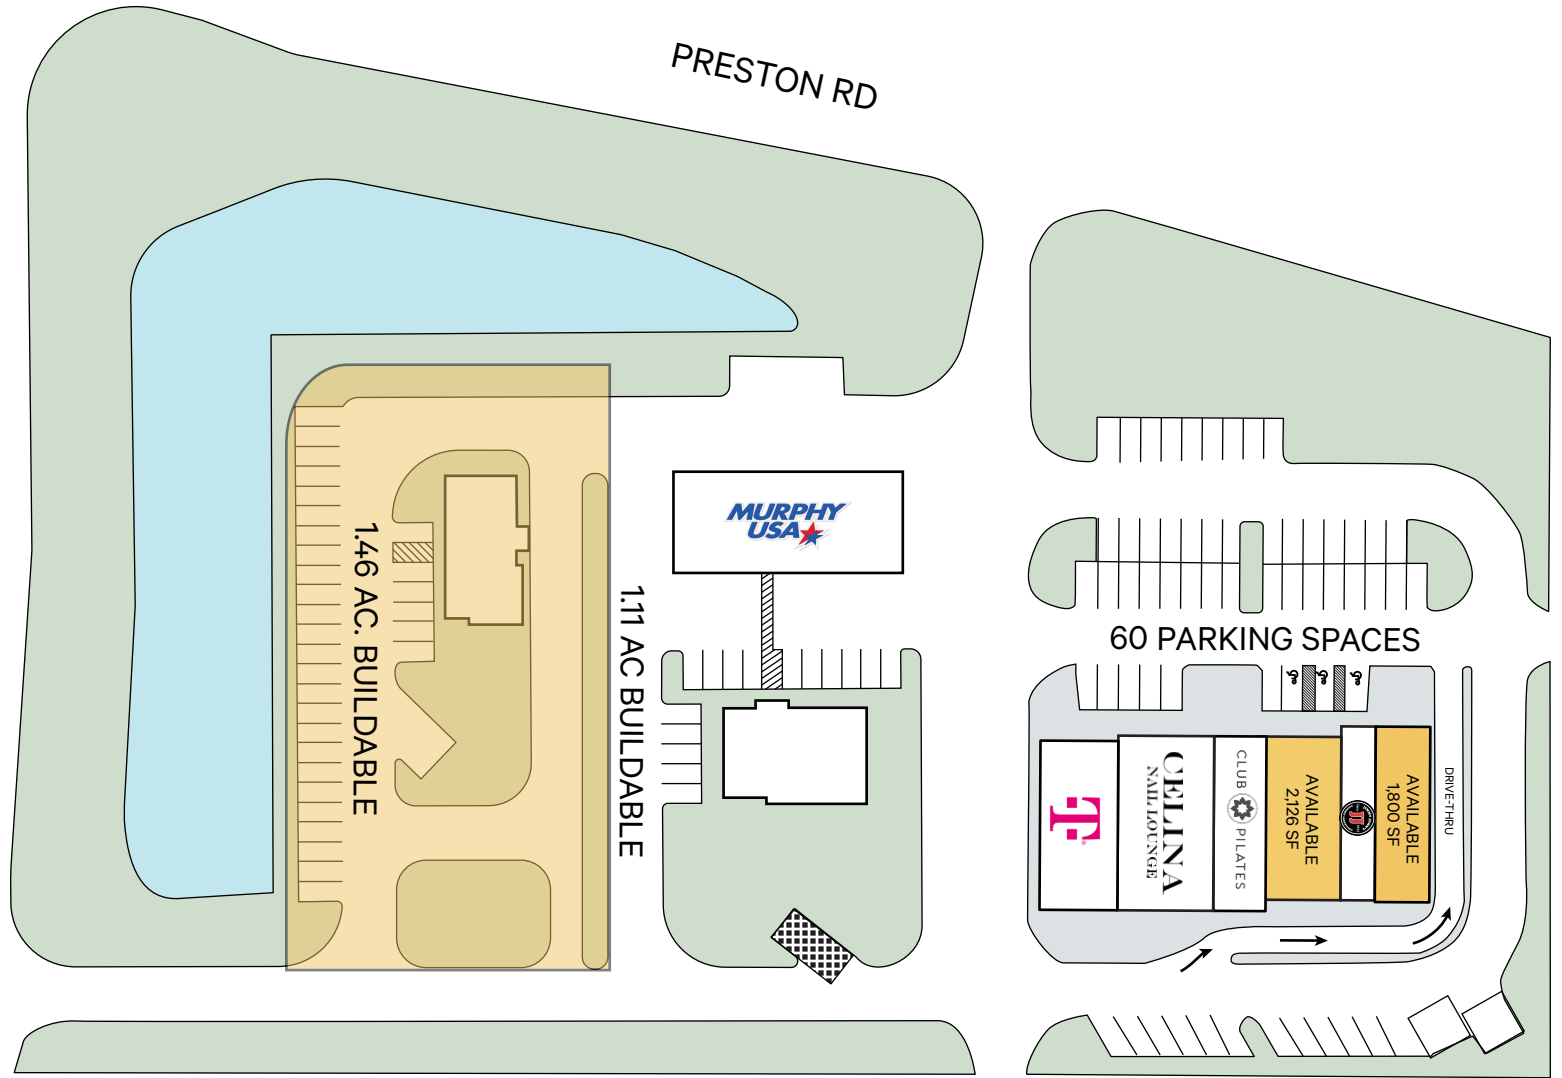

### Current Tenants


A	T-Mobile	2,764 sf
B	Celina Nail Lounge	2,853 sf
C	Club Pilates	1,756 sf
E	Jimmy John's	1,263 sf
PAD	Murphy USA	1.36 AC



NOT TO SCALE

# CELINA SUMMIT CROSSING

NEC PRESTON RD & GLENDENNING PKWY, CELINA, TX 75009

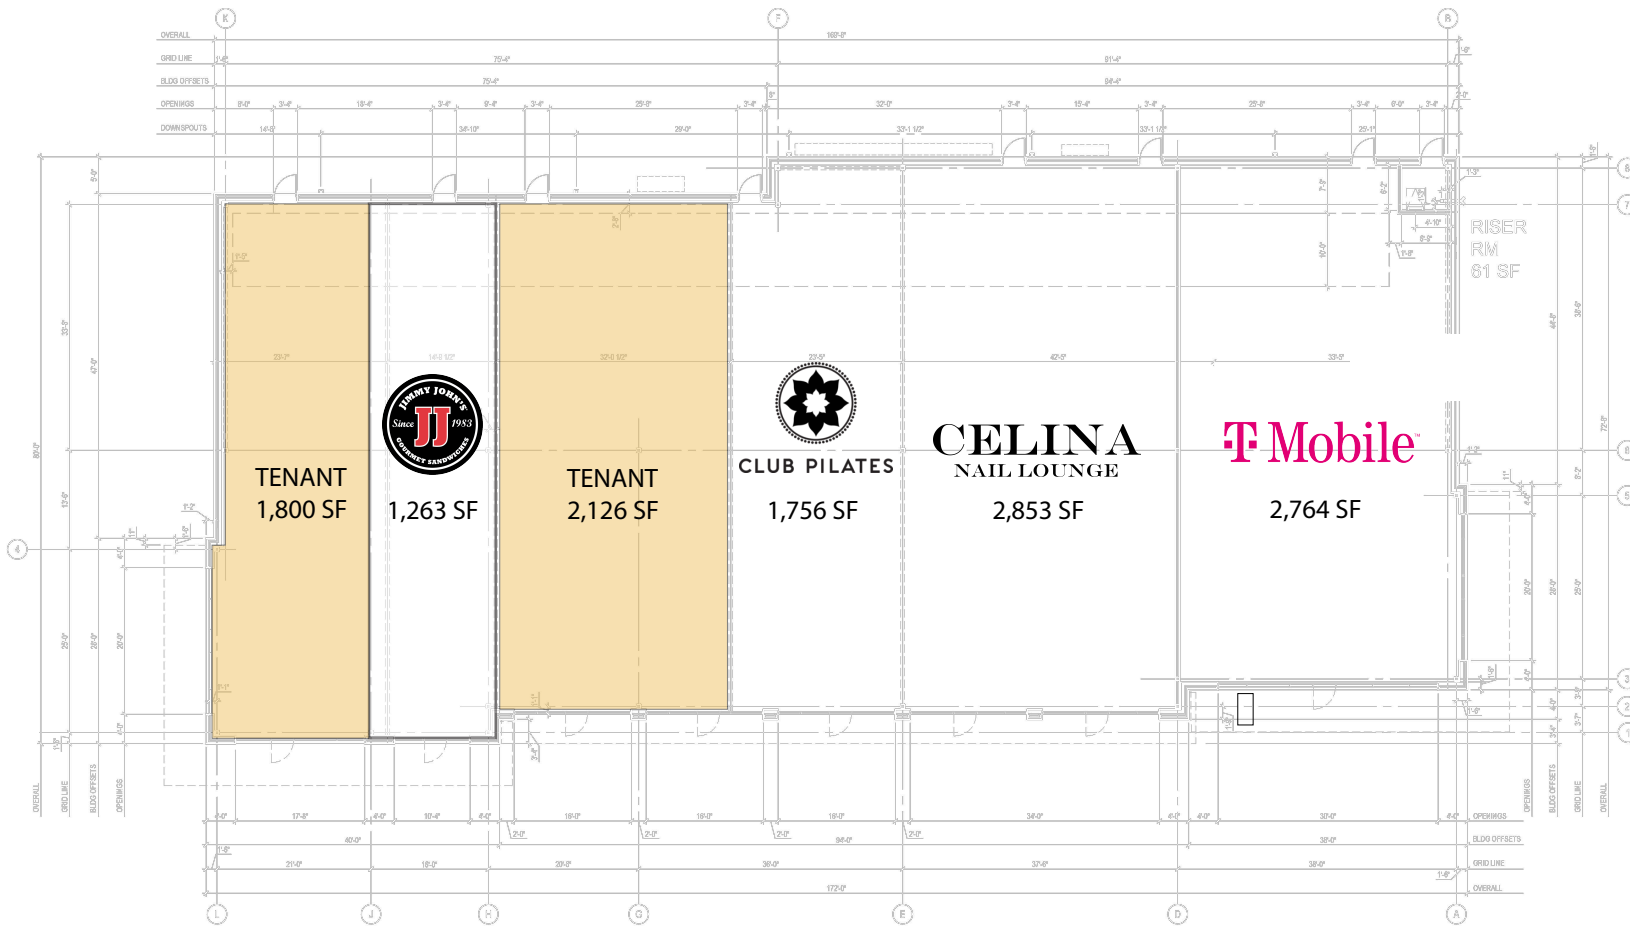

NCA Partners  
ARCHITECTURE

8648 MILTON ST.  
SUITE 510  
DALLAS, TX 75226  
214.361.8861  
214.361.9806 FAX  
NCA@NCAFFIRM.COM

© 2022 NCA PARTNERS, INC. ALL RIGHTS RESERVED. THIS PLAN AND SPECIFICATIONS ARE THE PROPERTY OF NCA PARTNERS, INC. AND ARE NOT TO BE REPRODUCED OR TRANSMITTED IN ANY FORM OR BY ANY MEANS, ELECTRONIC OR MECHANICAL, INCLUDING PHOTOCOPYING, RECORDING, OR BY ANY INFORMATION STORAGE AND RETRIEVAL SYSTEM.

CELINA GLENDENNING  
CELINA, TX 75009

DATE	DESCRIPTION
06/26/24	LEASE UPDATE

PRELIMINARY  
THIS DOCUMENT SHALL NOT BE USED FOR REGULATORY APPROVAL, PERMIT, OR CONSTRUCTION. RELEASED UNDER THE AUTHORITY OF HIGHWAY & CODE, TIME LICENSE #001

NCA JOB # 22019

LEASE PLAN

LP

01 FLOOR PLAN  
1/8"=1'-0"  
LEASABLE AREA = 12,862 SF  
RISER RM = 61 SF  
TOTAL AREA = 12,923 SF

**Key**

- Available
- At Lease
- LOI

**Current Tenants**

A	T-Mobile	2,764 sf
B	Celina Nail Lounge	2,853 sf
C	Club Pilates	1,756 sf
E	Jimmy John's	1,263 sf
PAD	Murphy USA	1.36 AC

The information was obtained from sources deemed reliable; however, Weitzman has not verified it and makes no guarantees, warranties or representations as to the completeness or accuracy thereof. The presentation of this real estate information is subject to errors; omissions; change of price; prior sale or lease, or withdrawal without notice. You and your advisors should conduct a careful independent investigation of the property to determine if it is suitable for your intended purpose.

