

4942 HWY 290 W
 AUSTIN, TEXAS
 78735
 (512) 476-0622

PROJECT NAME
 Address

PROJECT

ENVIROPLAN
 ARCHITECTS PLANNING S


REVISIONS

###/###/###

DATE

A##

SHEET

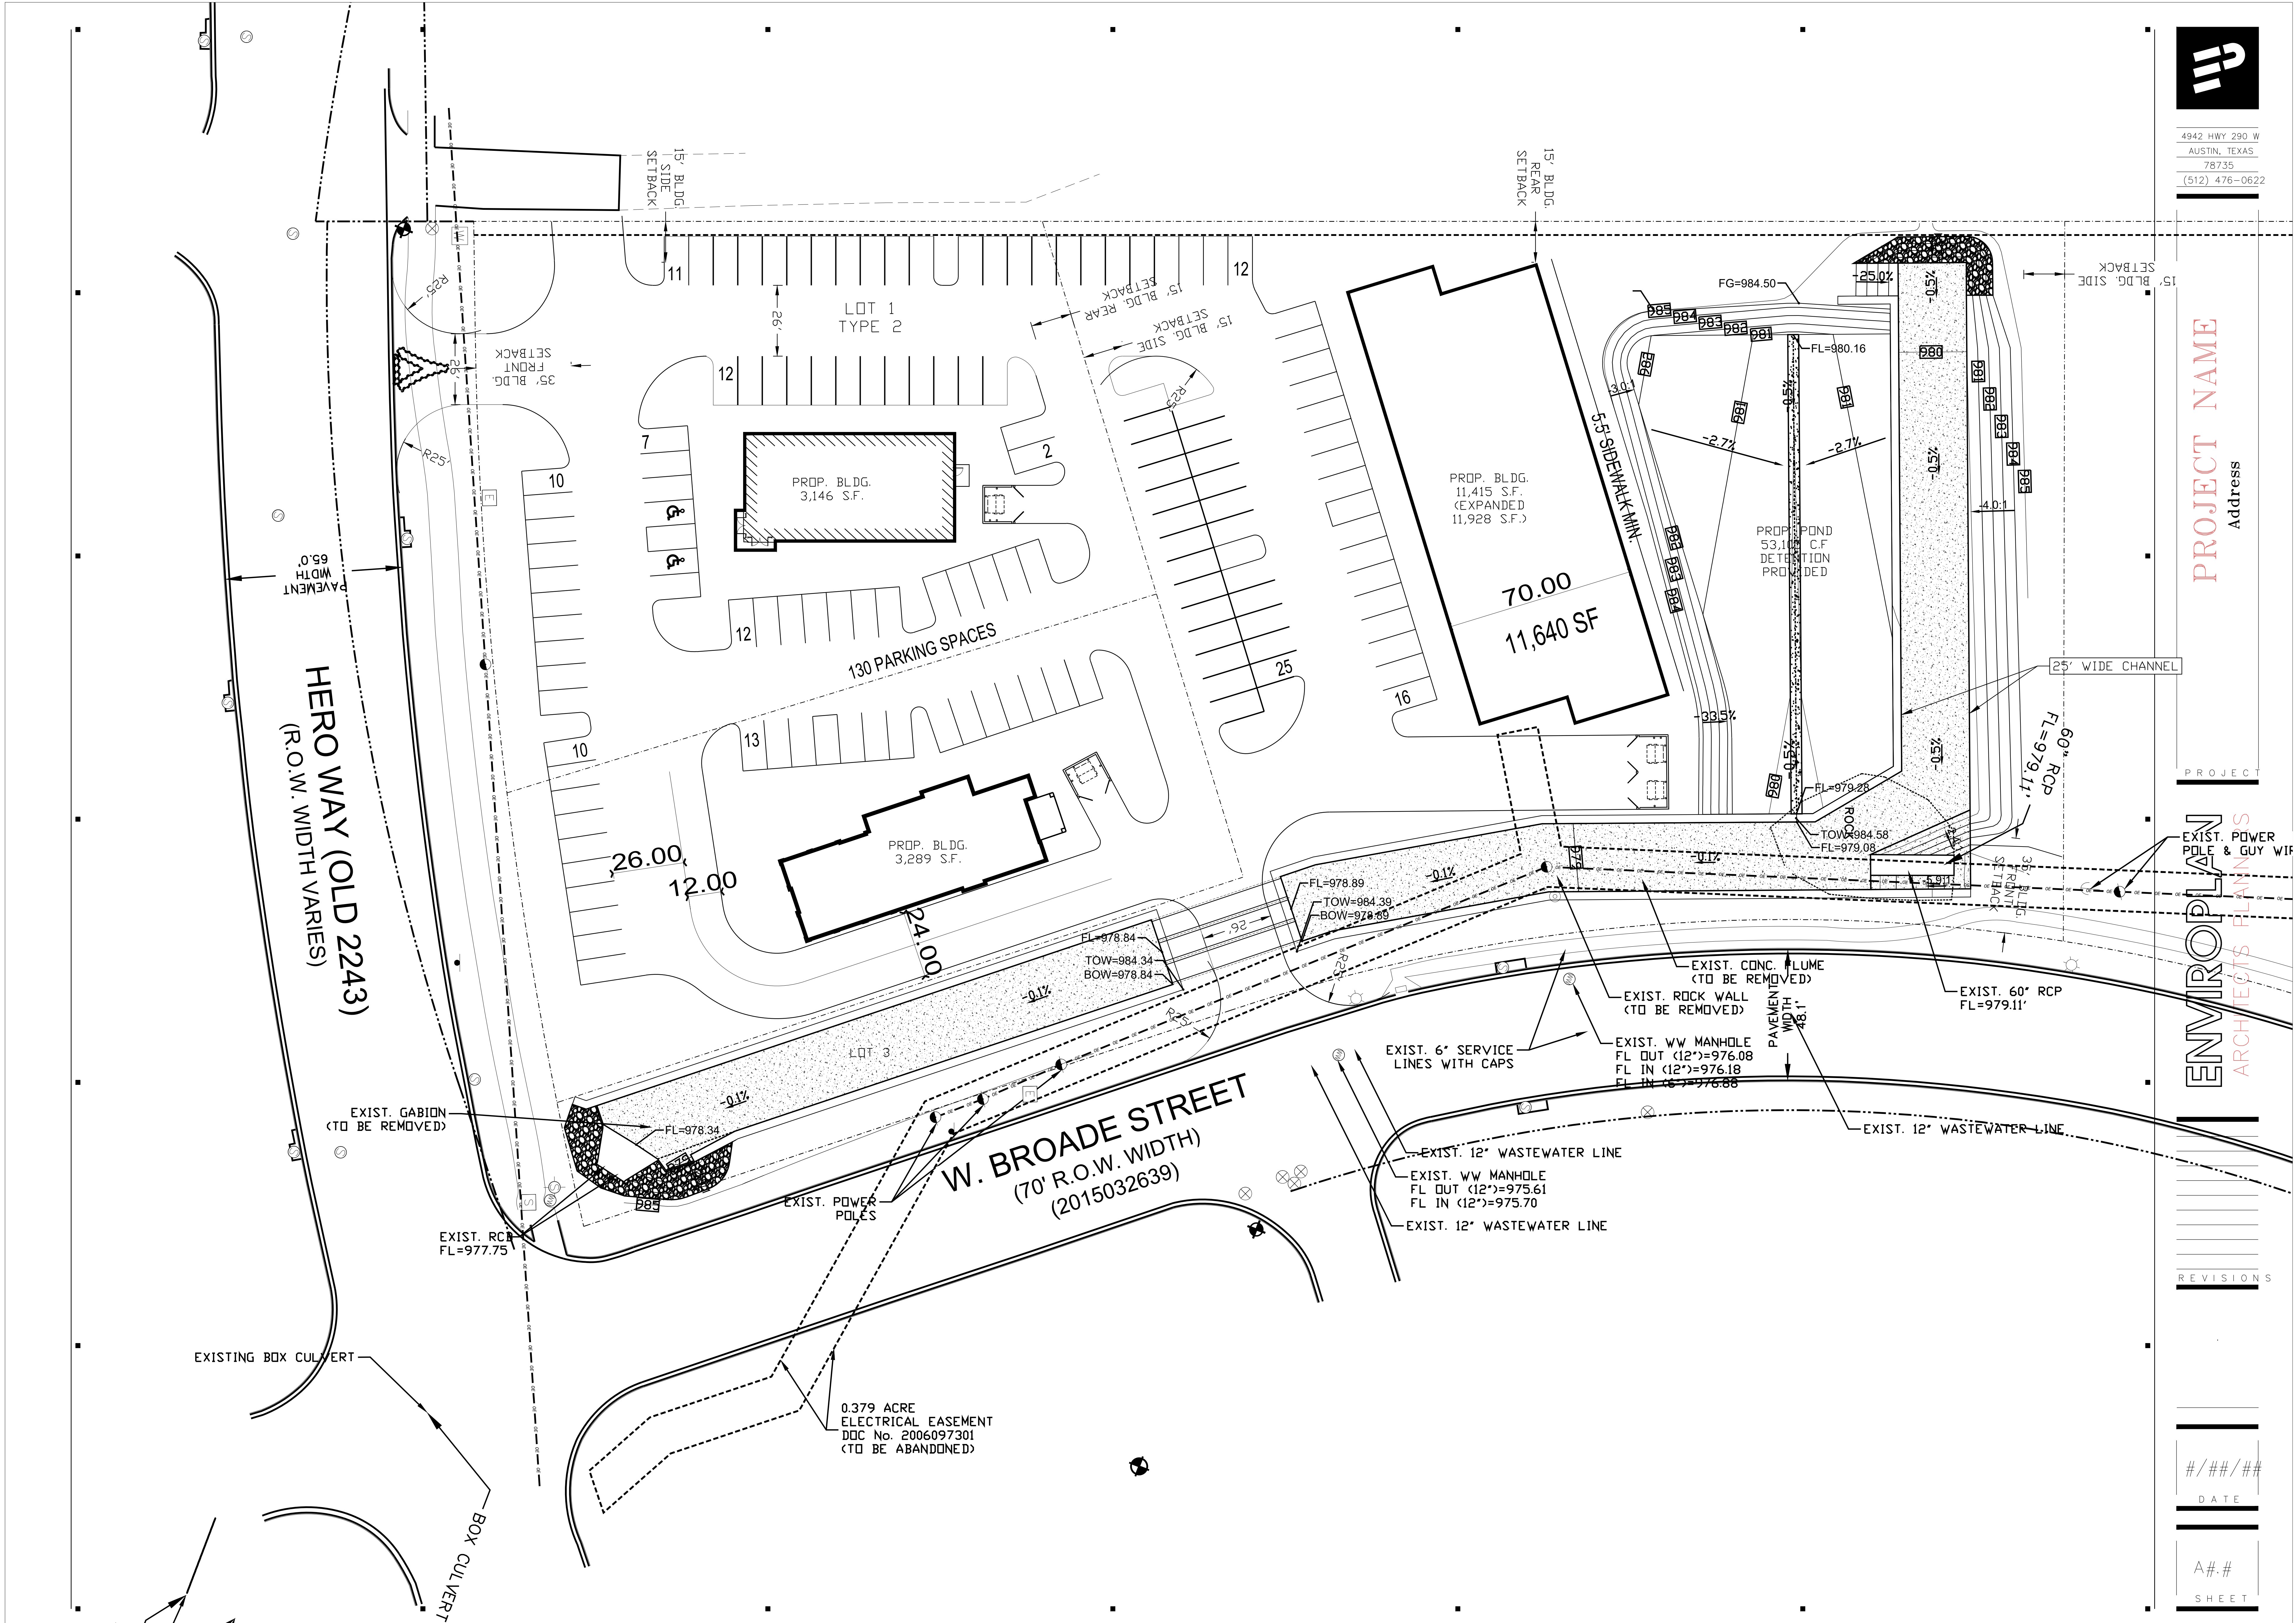

HERO WAY (OLD 2243)
 (R.O.W. WIDTH VARIES)

W. BROADE STREET
 (70' R.O.W. WIDTH)
 (2015032639)

0.379 ACRE
 ELECTRICAL EASEMENT
 DOC No. 2006097301
 (TO BE ABANDONED)

EXIST. GABION
 (TO BE REMOVED)

EXIST. CONC. FLUME
 (TO BE REMOVED)

EXIST. ROCK WALL
 (TO BE REMOVED)

EXIST. 6" SERVICE
 LINES WITH CAPS

EXIST. WW MANHOLE
 FL OUT (12")=976.08
 FL IN (12")=976.18
 FL IN (6")=976.88

EXIST. 60" RCP
 FL=979.11'

EXIST. 12" WASTEWATER LINE

EXIST. WW MANHOLE
 FL OUT (12")=975.61
 FL IN (12")=975.70

EXIST. 12" WASTEWATER LINE

EXIST. 12" WASTEWATER LINE

EXIST. RCP
 FL=977.75

EXIST. POWER
 POLES

EXISTING BOX CULVERT

BOX CULVERT

24" RCP